


DIVIDER PANELS

TEXAS LIONS MUSEUM AND OFFICE

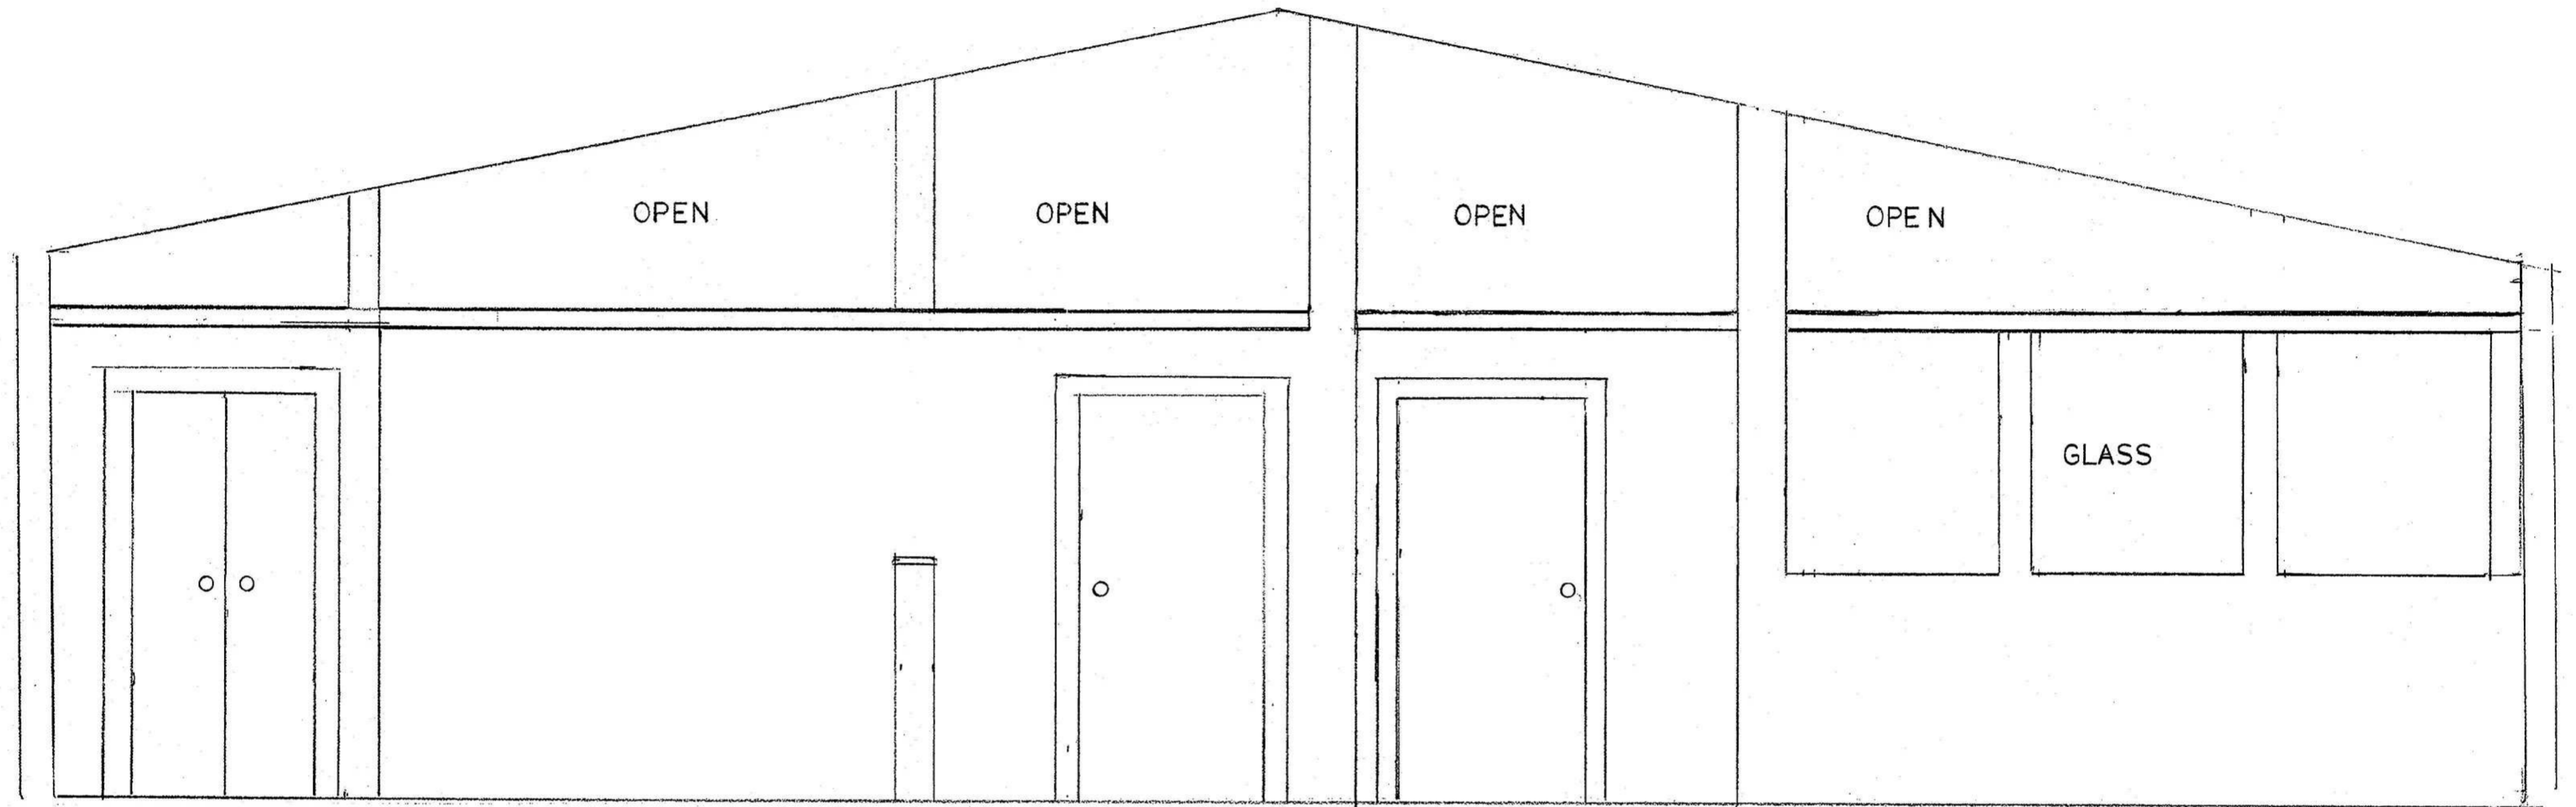


ELEVATION CONFERENCE ROOM / STATE OFFICE


1/2" = 1'


1/4" = 1'

TEXAS LIONS MUSEUM


- NEW 8' WALL OR ALTERED WALL
- NEW 4' WALL
- NEW 8' WALL WITH 42 X 36 GLASS INSERT

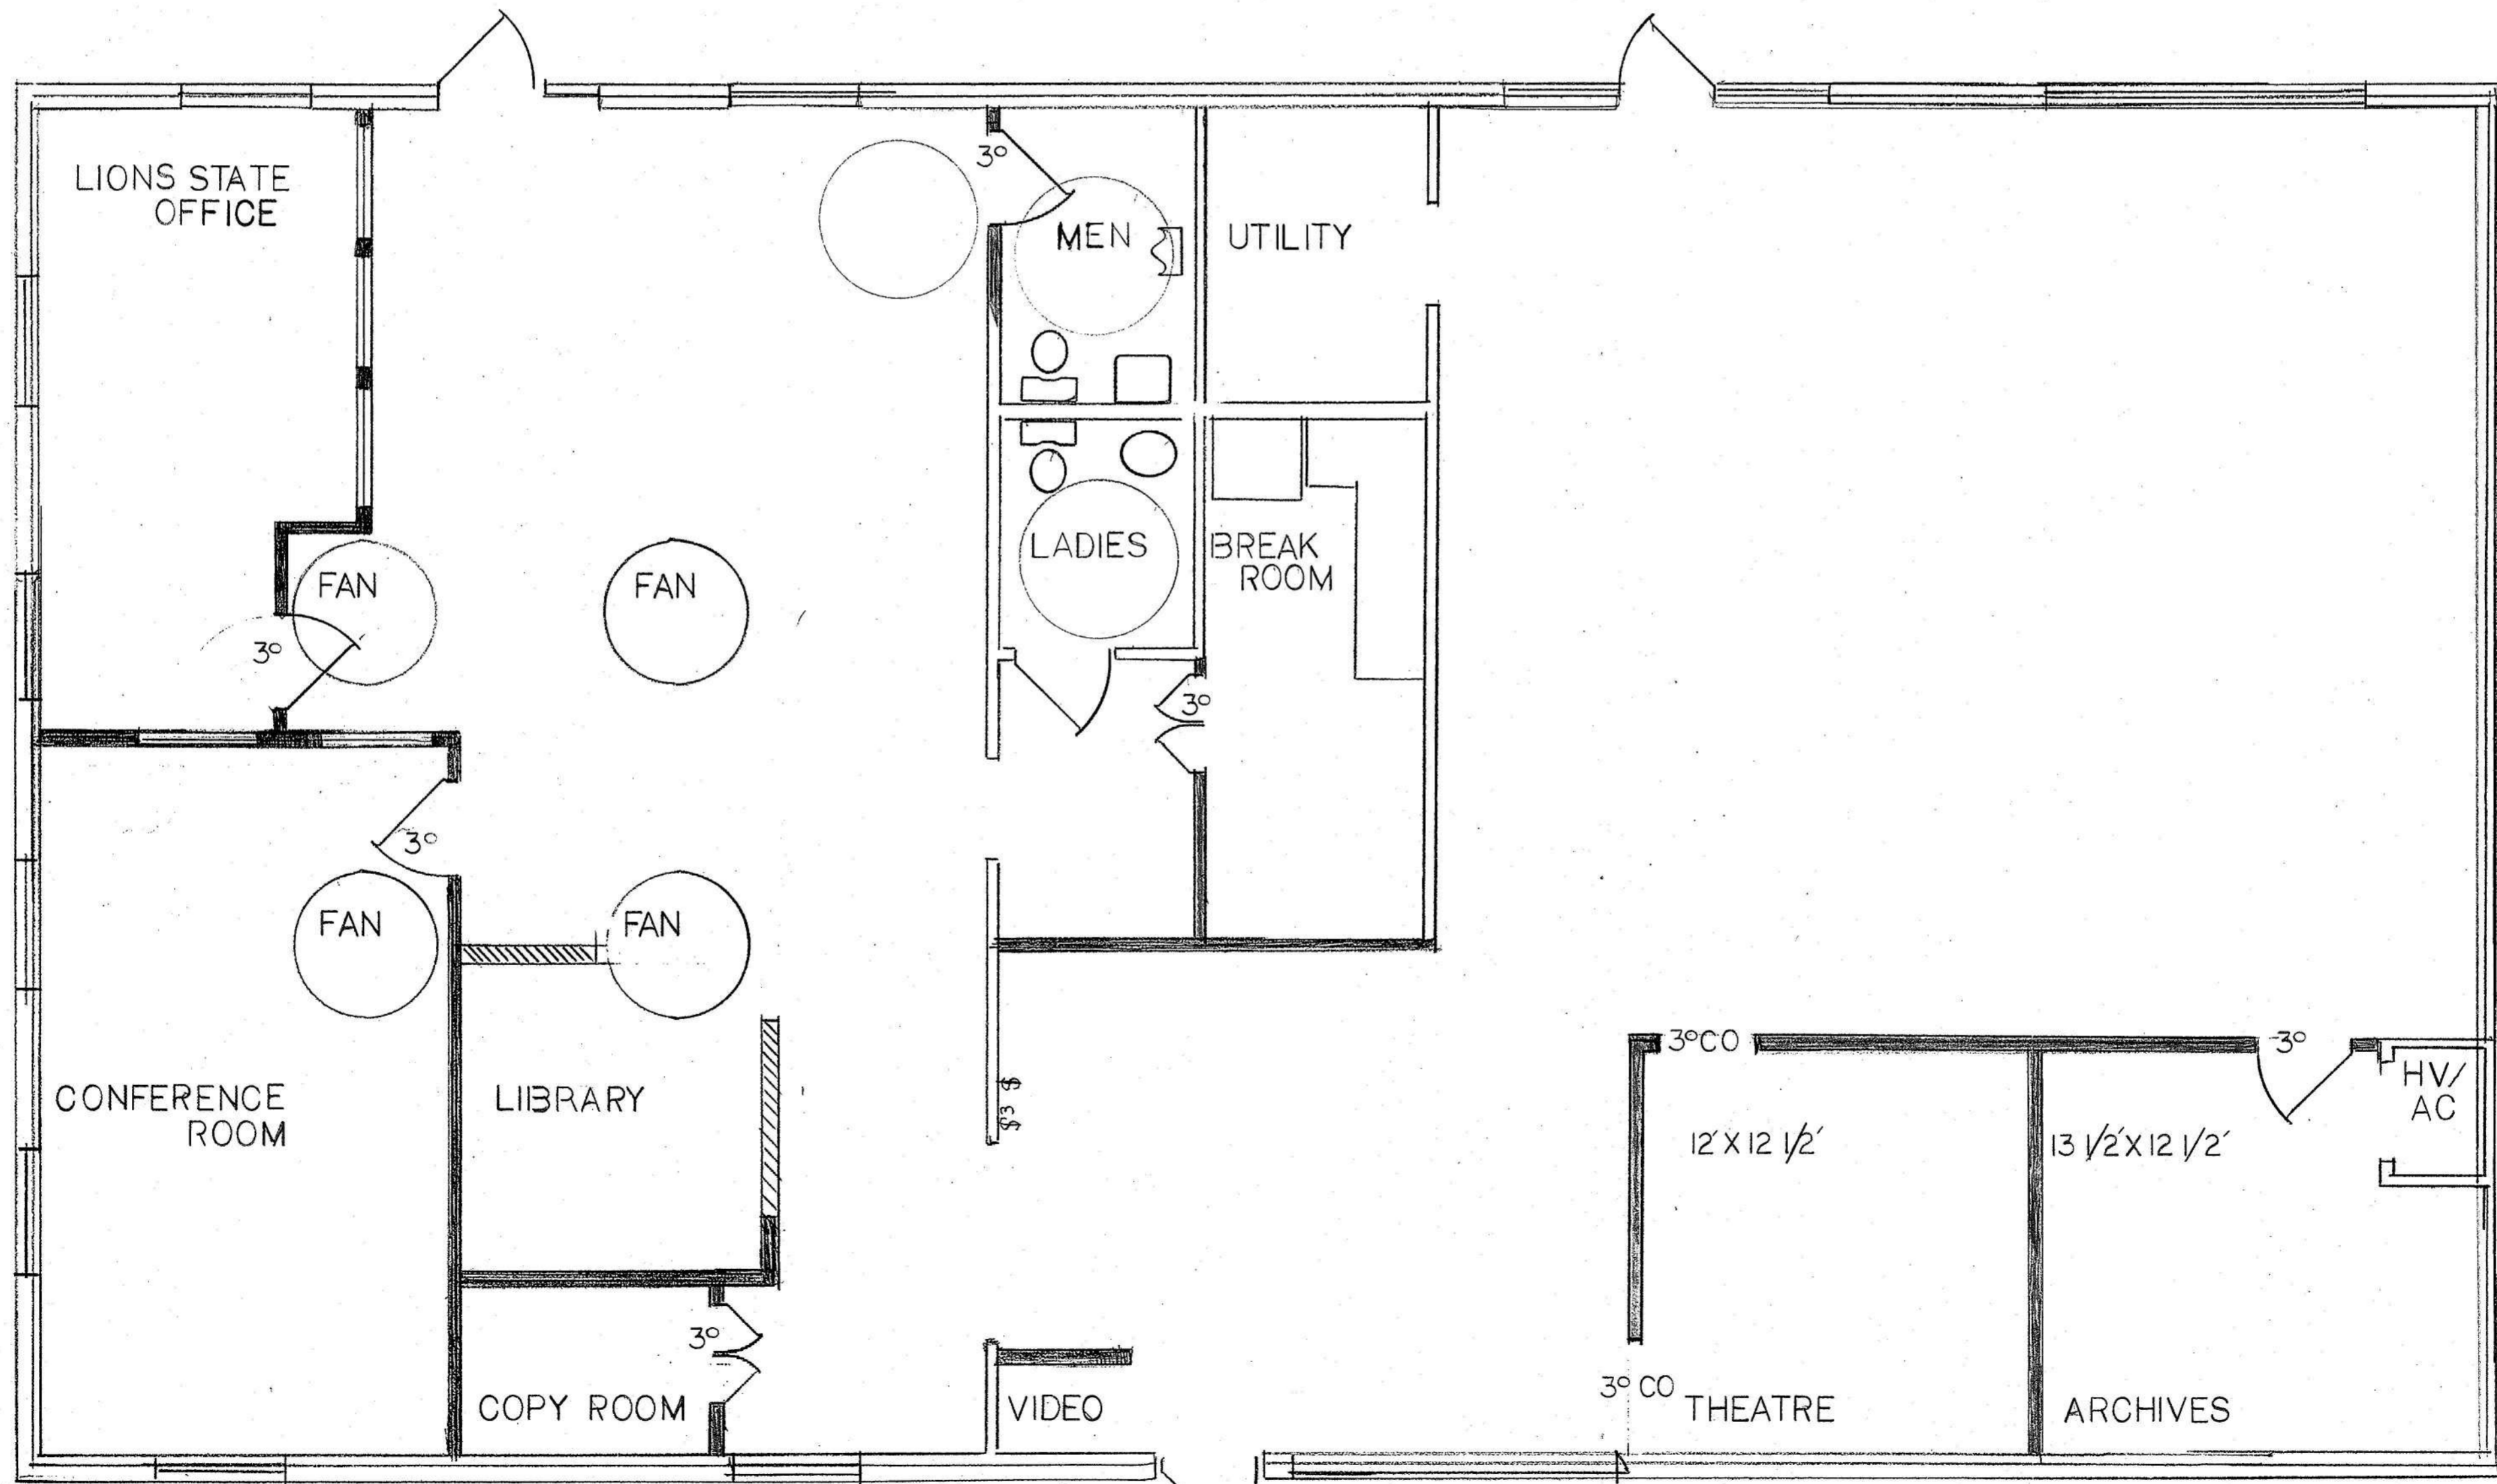

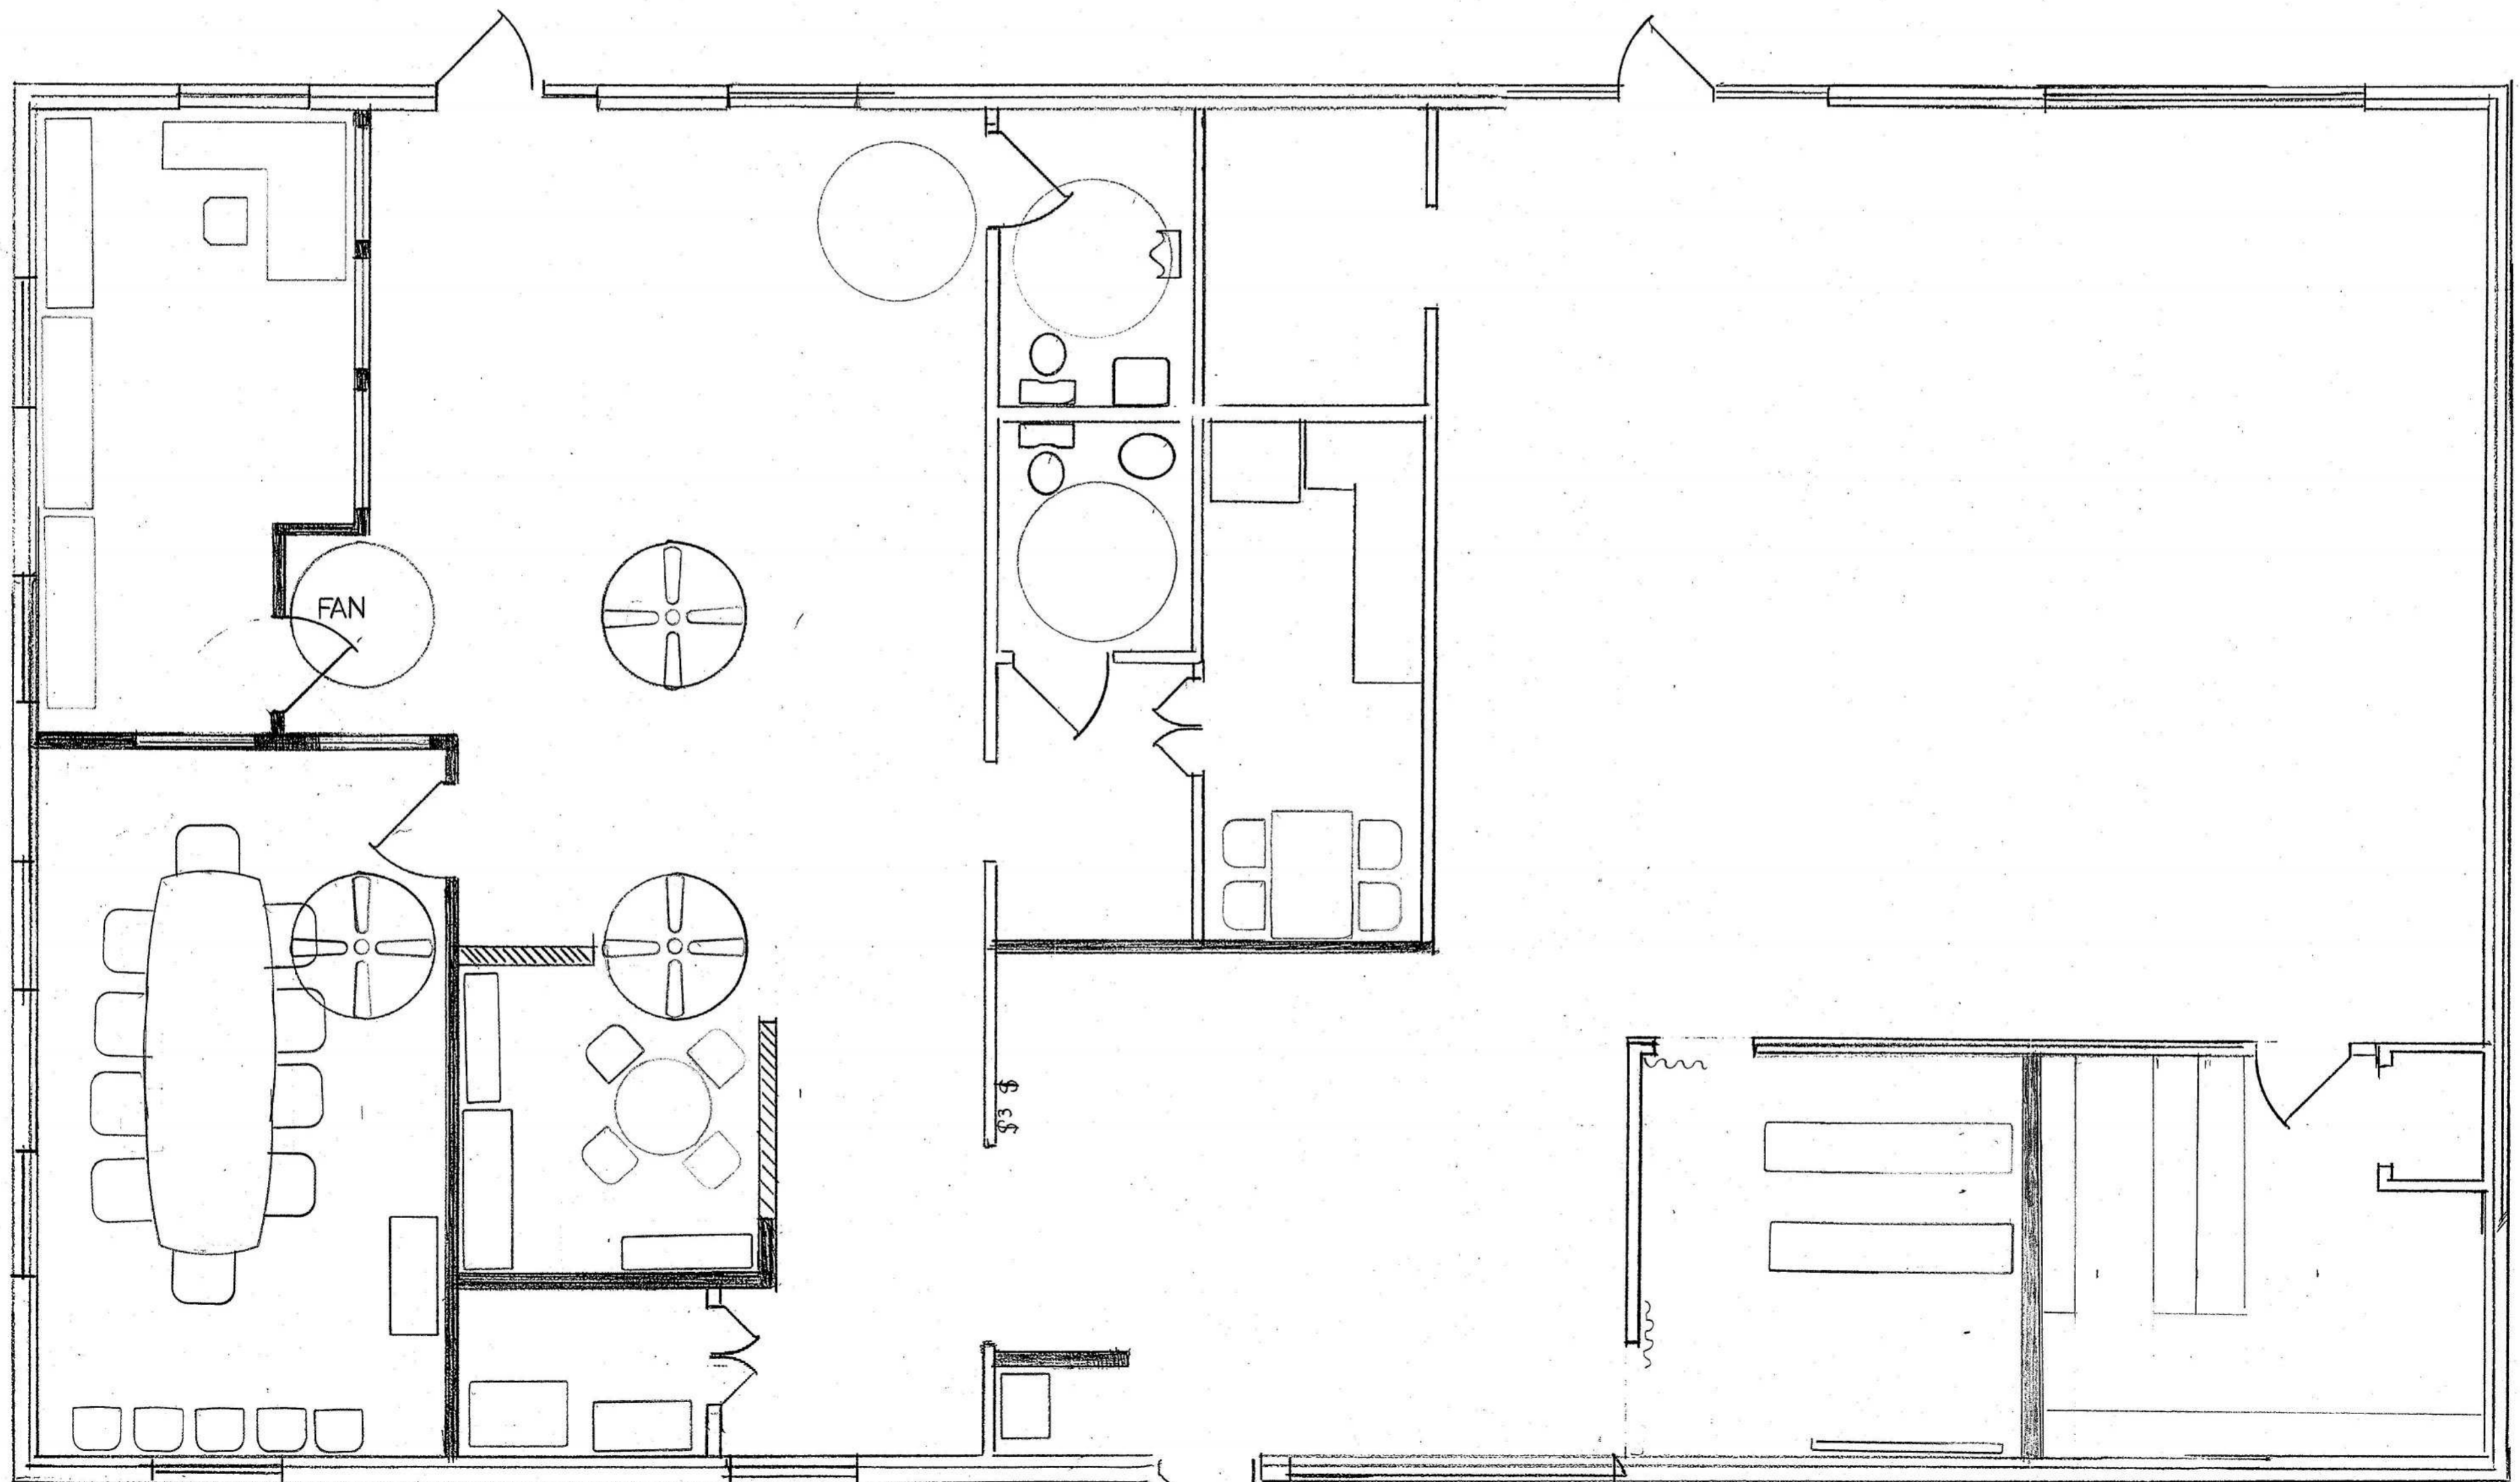

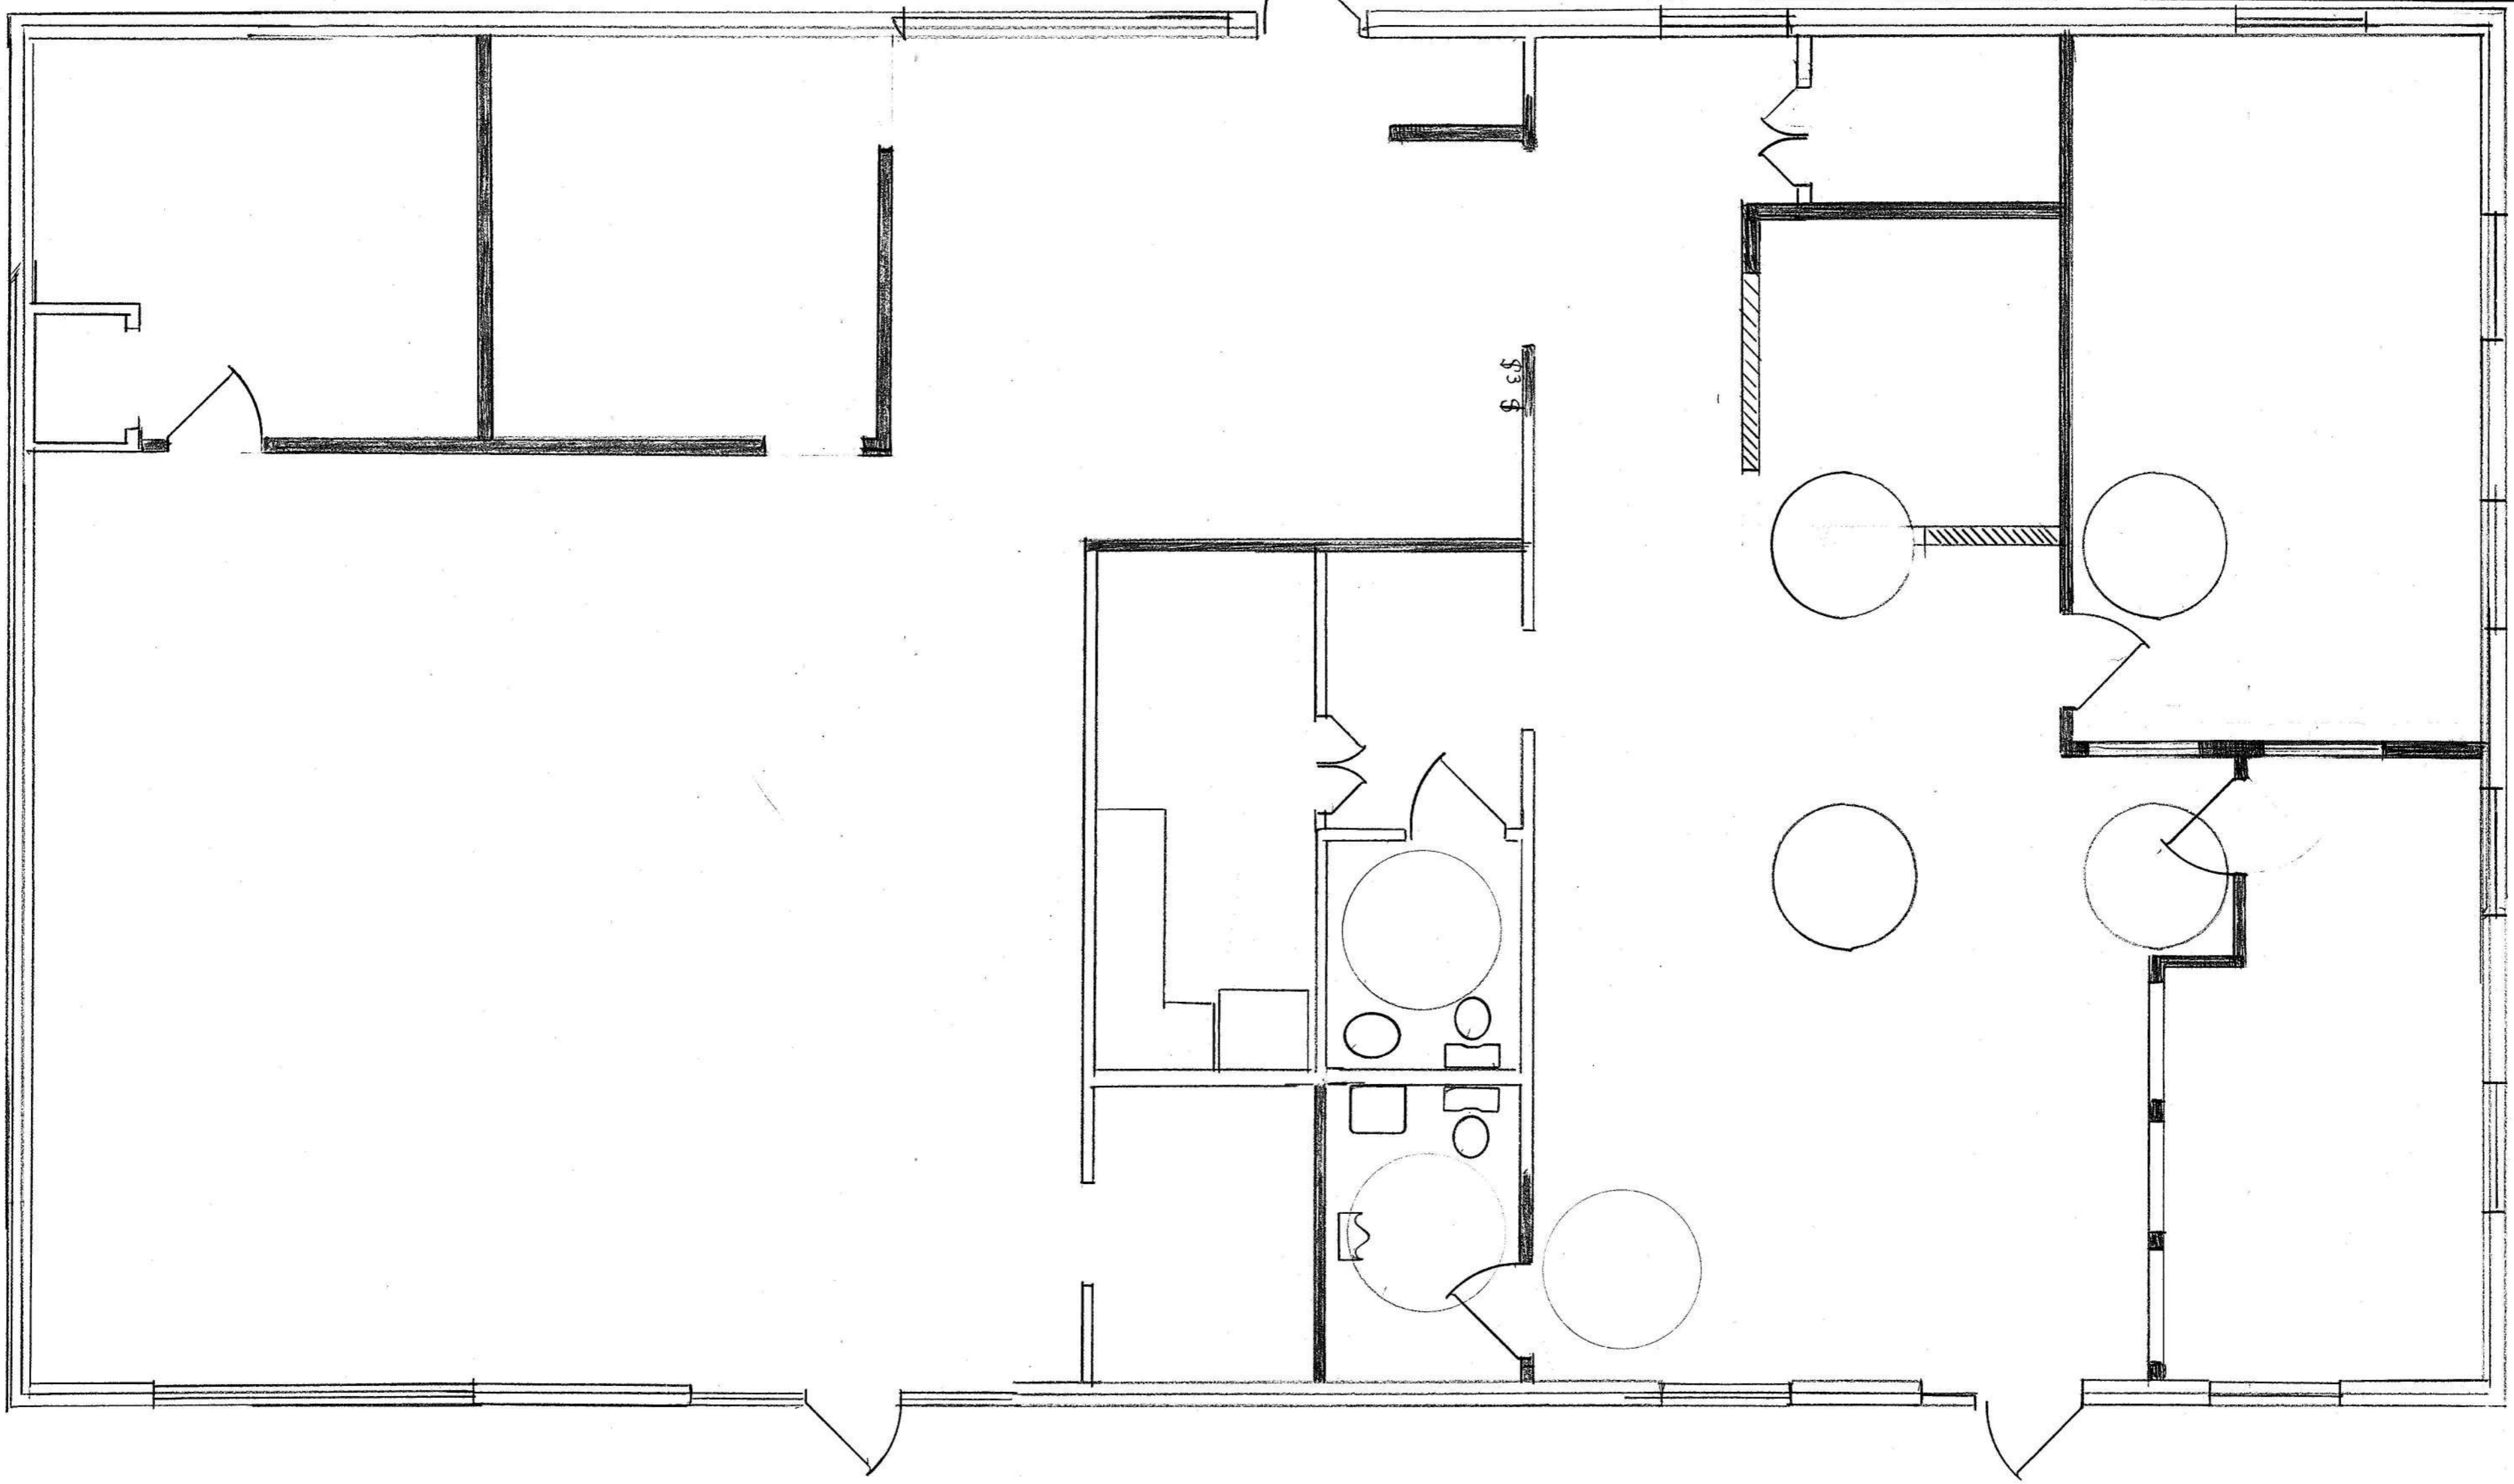

TEXAS LIONS MUSEUM

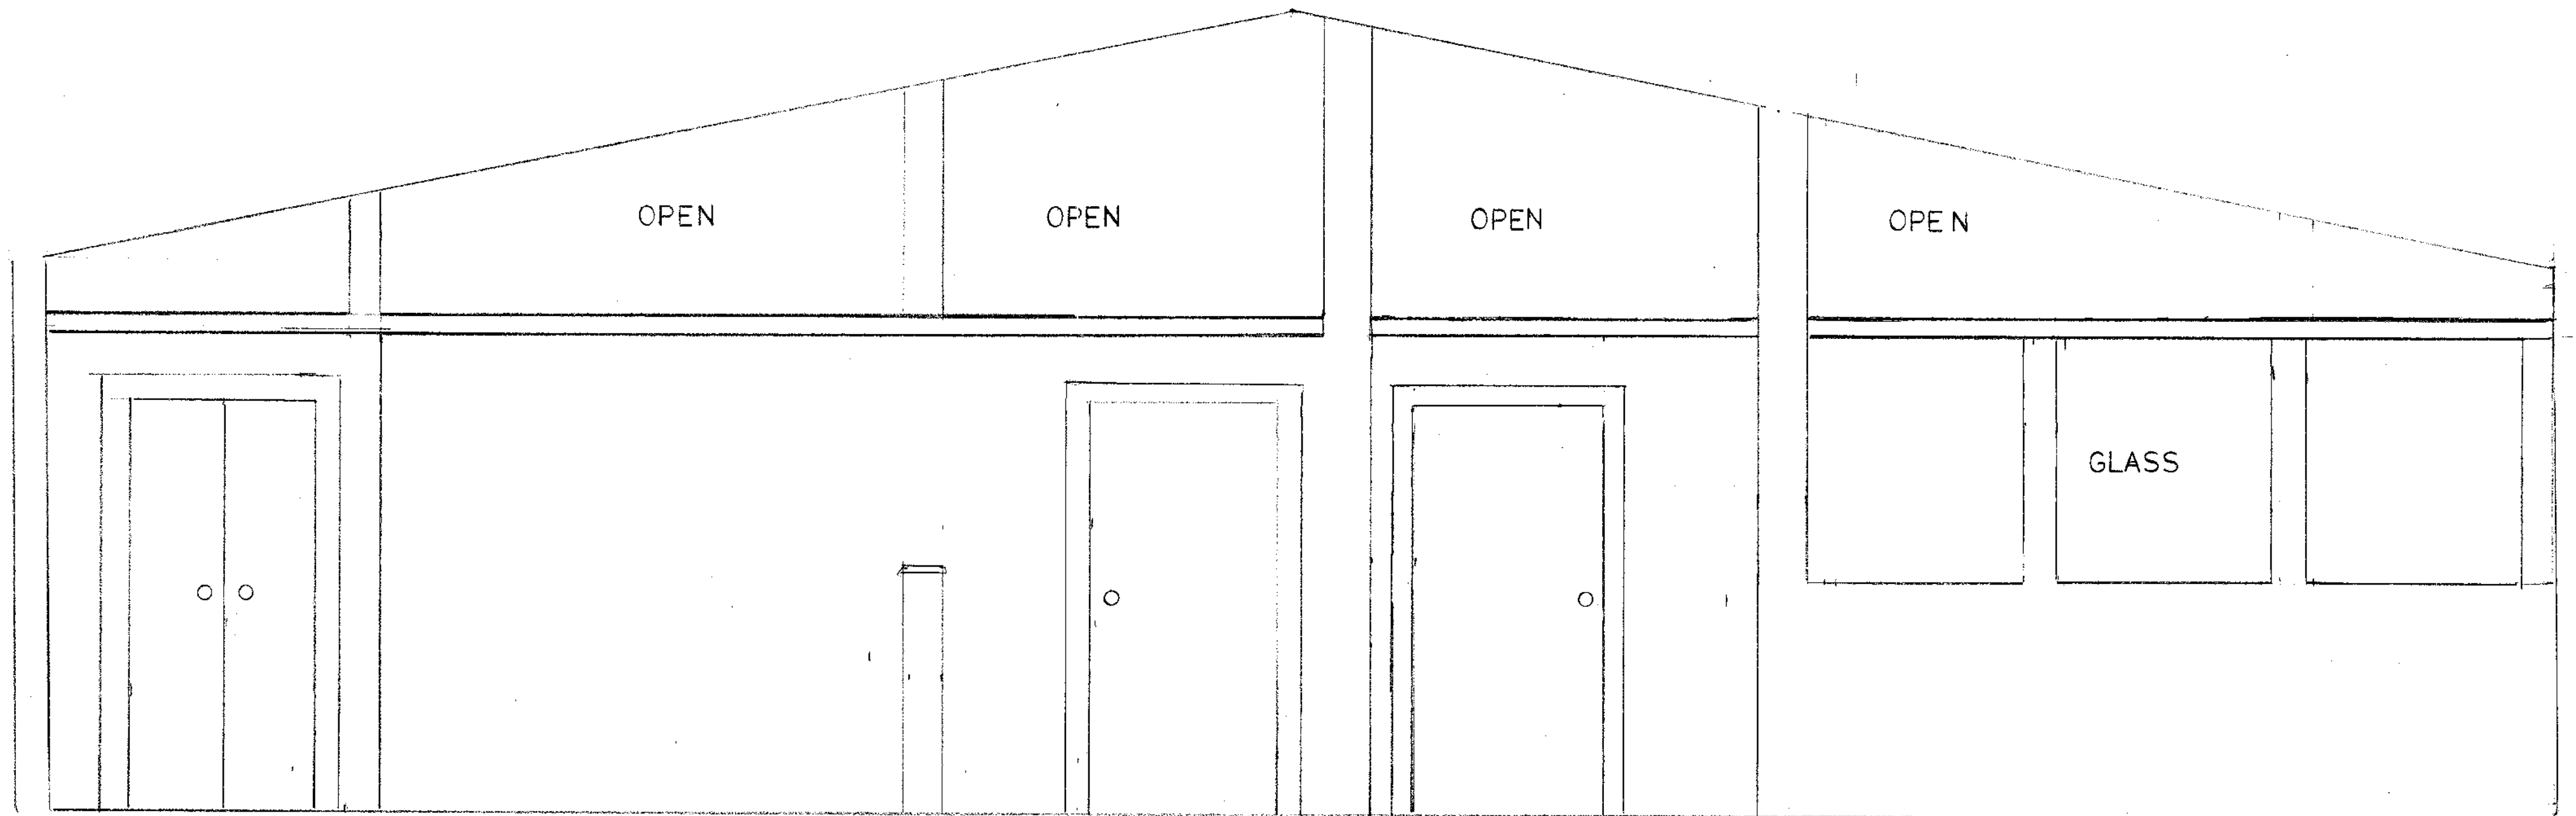

ELEVATION CONFERENCE ROOM / STATE OFFICE

1/2" = 1'